


Lageplan

M 1: 250

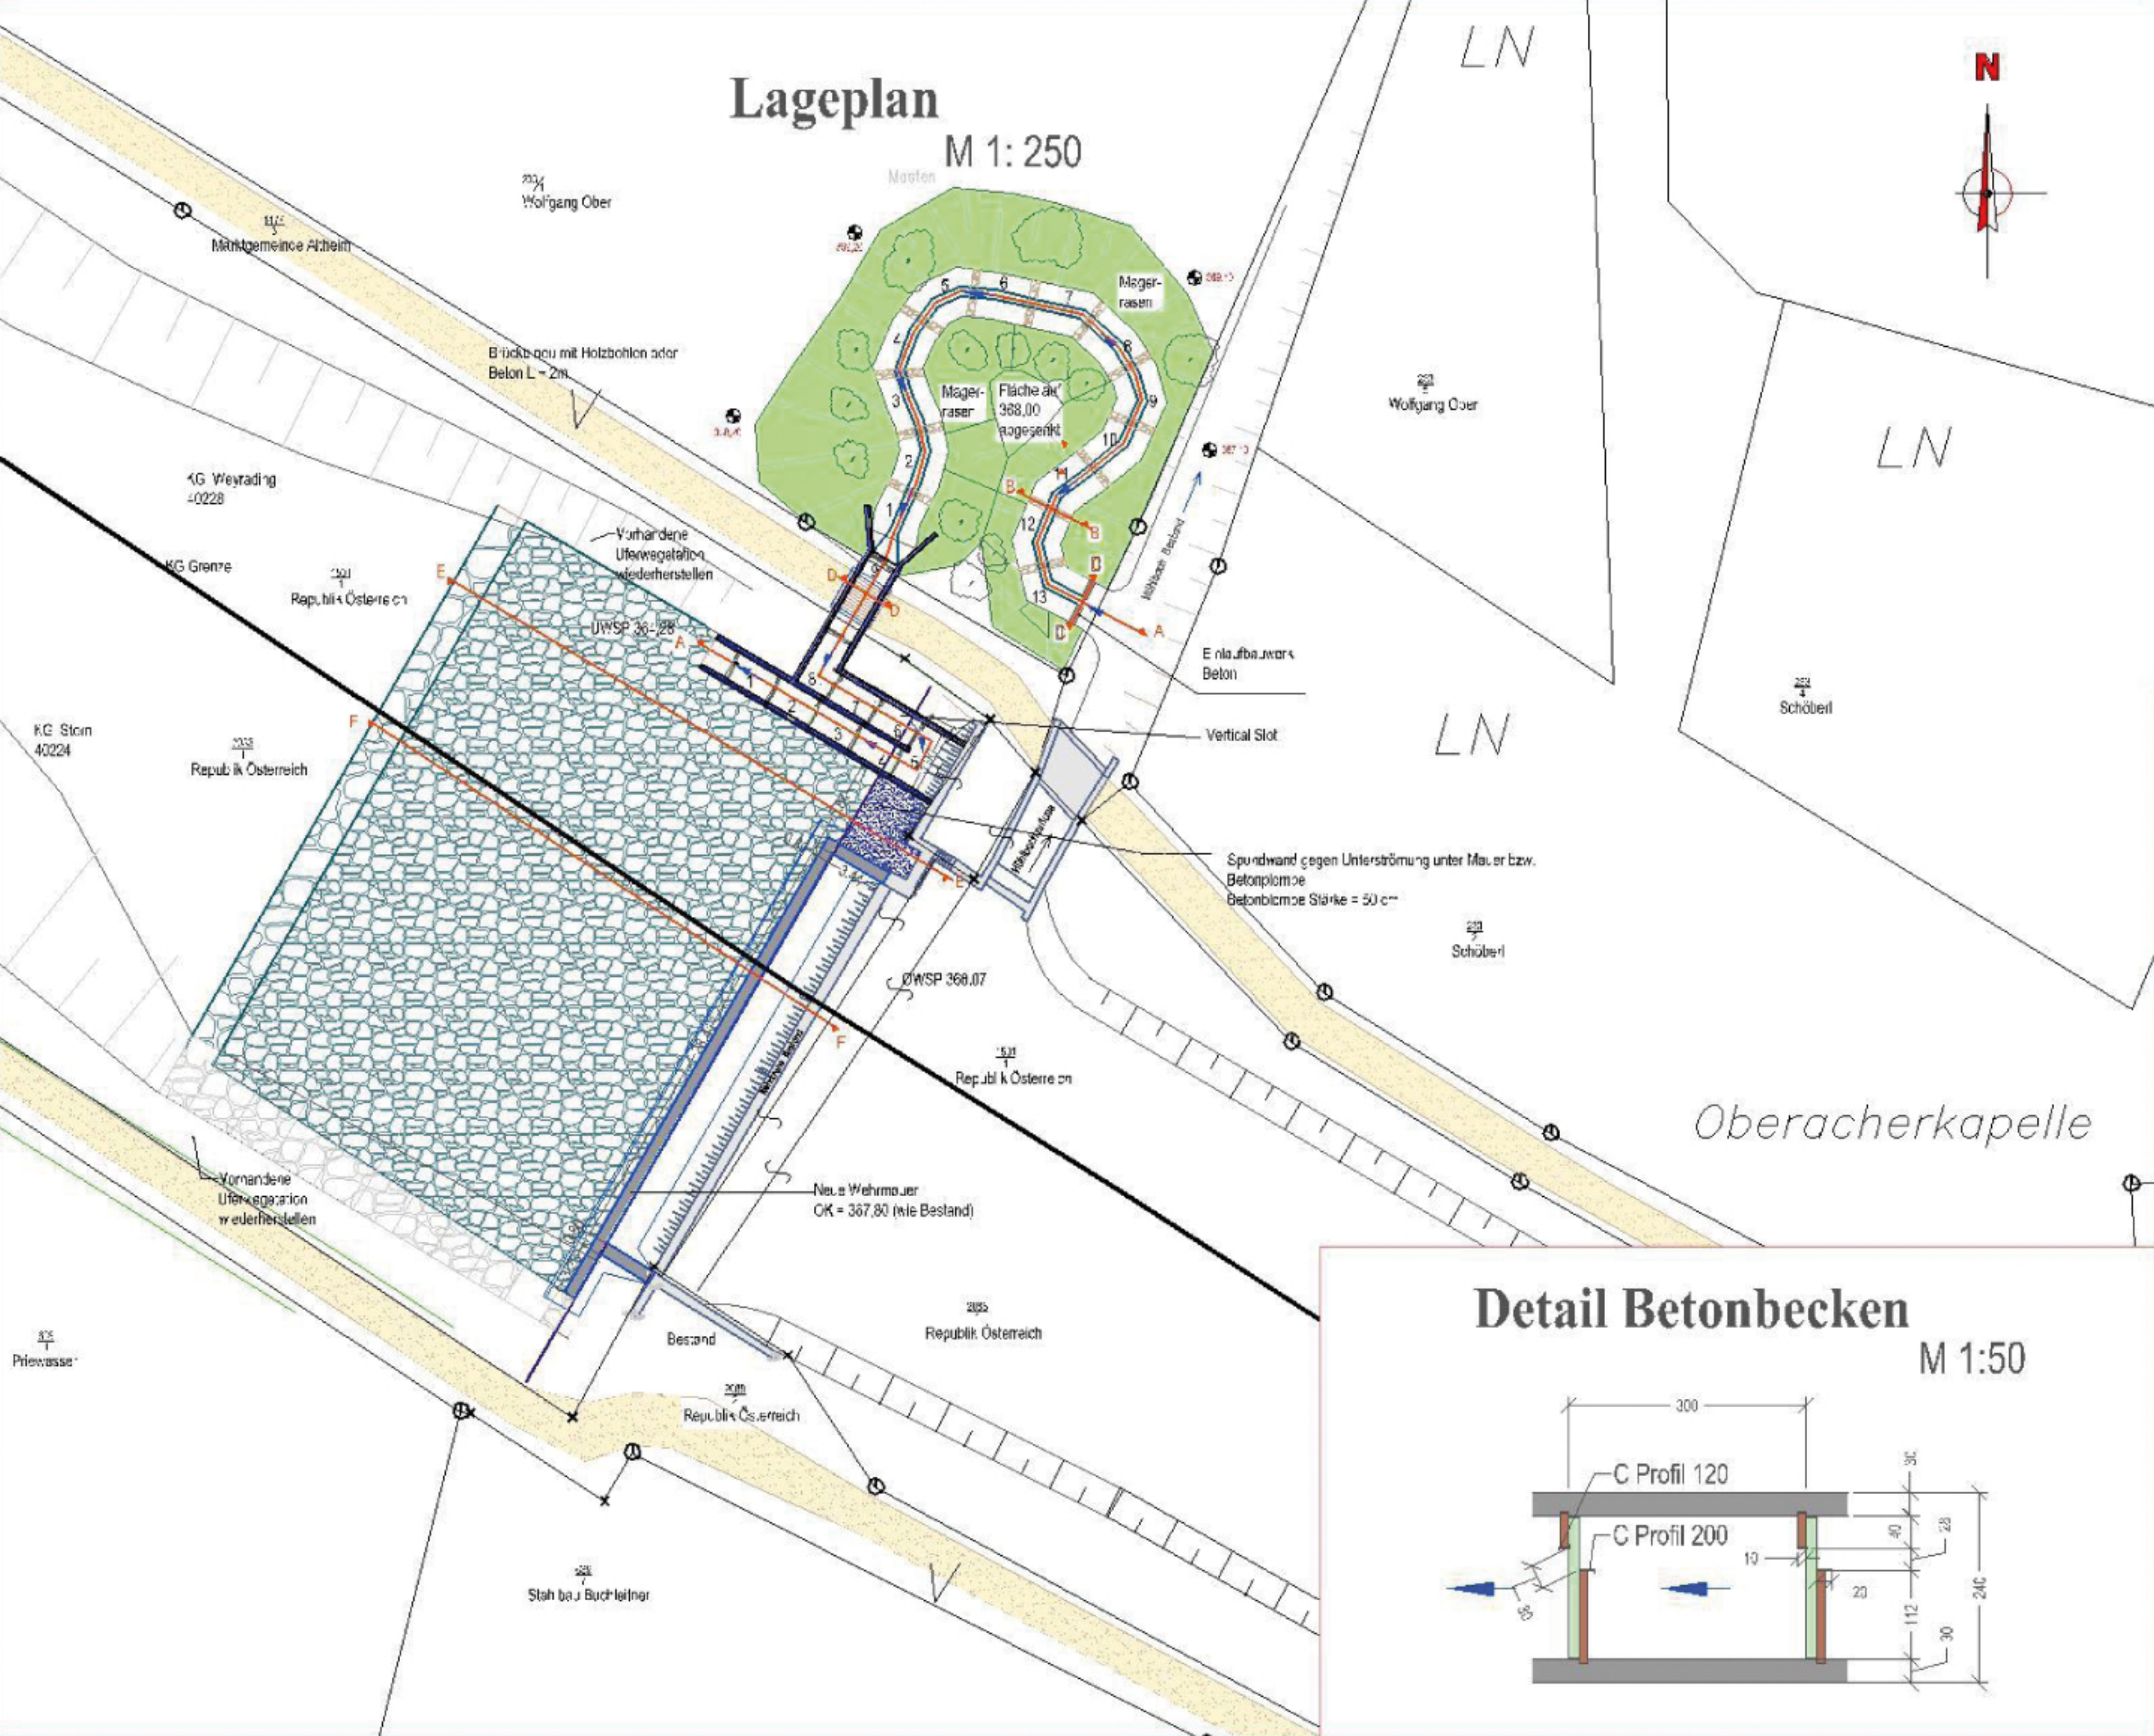

Detail Betonbecken

M 1:50

